



# Premium Booth 3mW x 3mD One side open

FA-A-9  
3mW x 3mD x 3.5mH

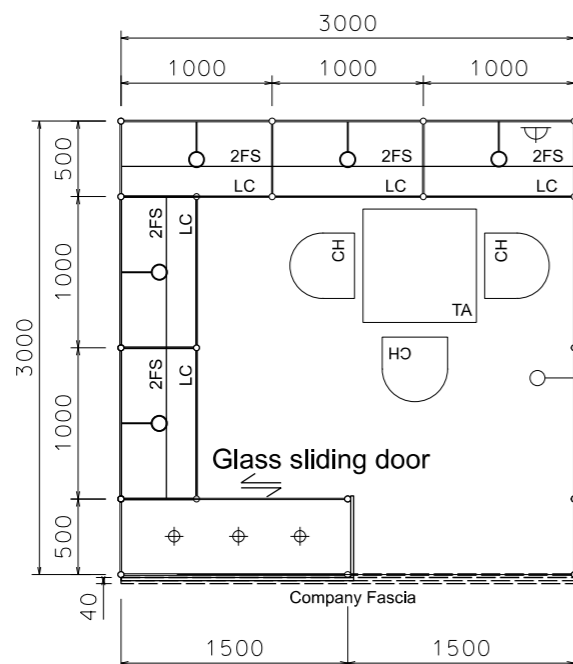


PLAN

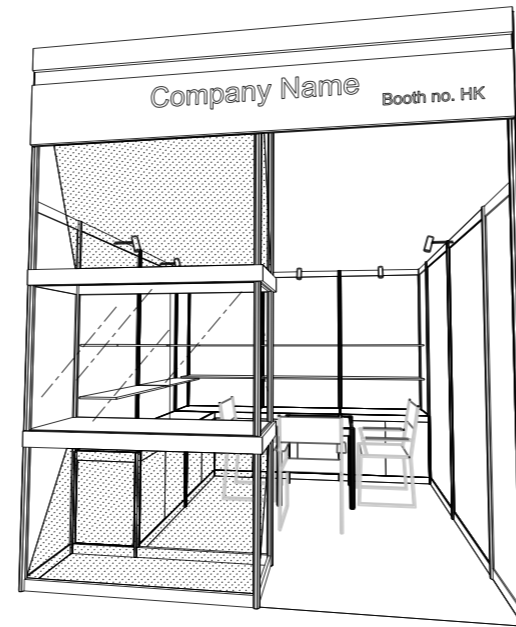

PERSPECTIVE N.T.S.



COLOUR PERSPECTIVE N.T.S.

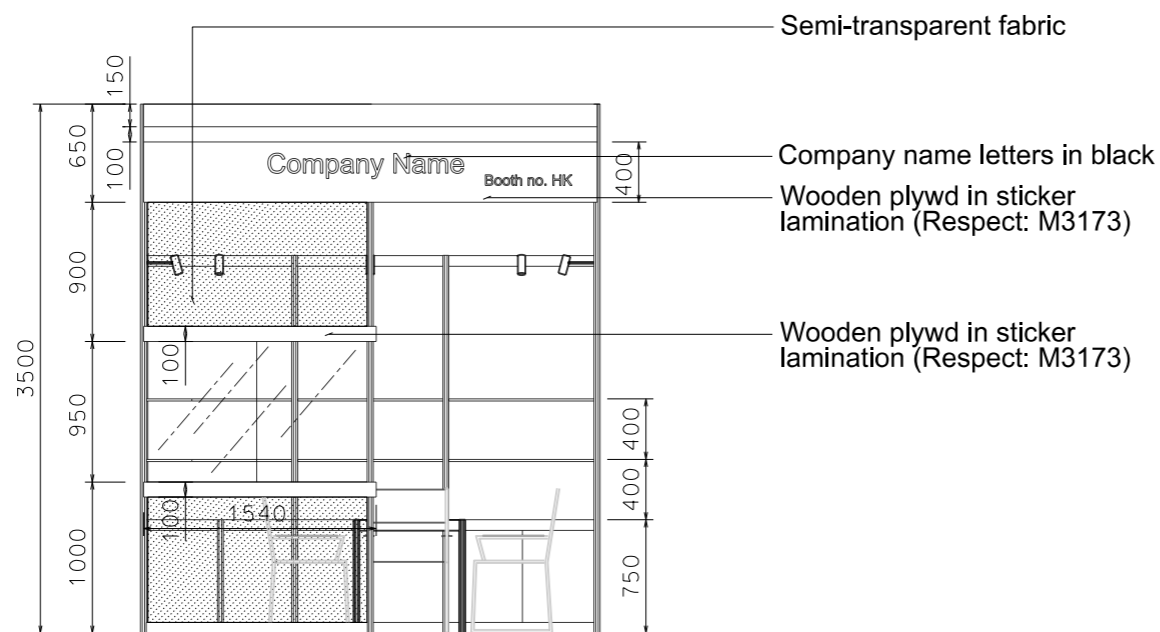

FRONT ELEVATION

BOOTH SPECIFICATION		QTY
	Front glass showcase 1.5mW x 0.5mD x 0.95mH w/. 3 x 7W LED downlights	1
	Lockable cabinet (1mL x 0.5mD x 0.75mH)	5
	Wooden flat shelf (1mW x 0.3mD)	10
	Square meeting table (0.7m X0.7m x 0.75mH)	1
	Black leather chair	3
	Longarmed spotlight w/13 watt LED lamp (yellow)	6
	500w Square pin power socket	1

FILE PATH - \\10.10.8.25\Structure\_Permanent\_Data\Local\_Fair\_Premium\_Booth\_2011\FA-A-9-layout\FA-A-2.dl.layout\_update.dgn



**NOTES** UNLESS OTHERWISE SPECIFIED ALL DIMENSIONS ARE IN MM.

CONFIRMED Date : 01/04/2009

REVISION

20-03-2009  
31-03-2009  
02-04-2009  
03-07-2009  
03-12-2009  
21-05-2013  
07-06-2013  
20-05-2015  
27-03-2019

DATE: 27-03-2019

SCALE: 1 : 50 (A3)

DRAWN BY: ..

CHECKED BY: .....

TITLE

Premium  
Booth  
FA-A-9

PROJECT

PREMIUM BOOTH  
3m x 3m

DATE: XXXXXXXX

SHEET

FA-A-01