


Premium Booth 3mW x 3mD Left Corner Booth

FA-C-9_L-Cnr
3mW x 3mD x 3.5mH

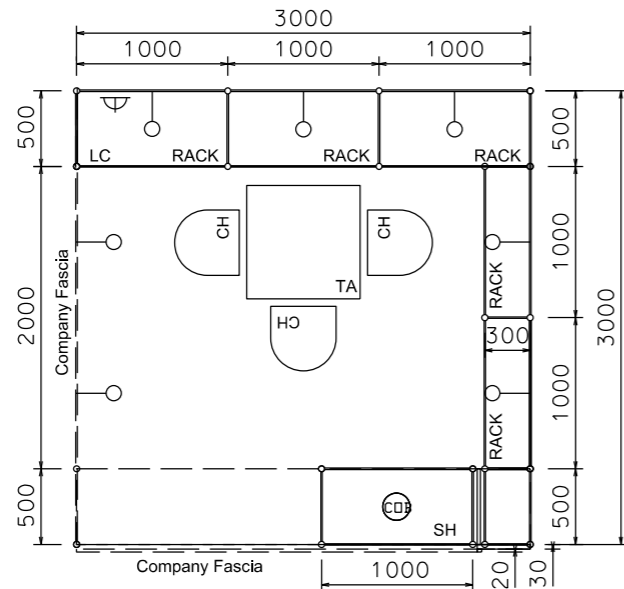


PLAN

Colour sticker laminate -
Respect M 3182
Company name in
white colour sticker



PERSPECTIVE N.T.S.

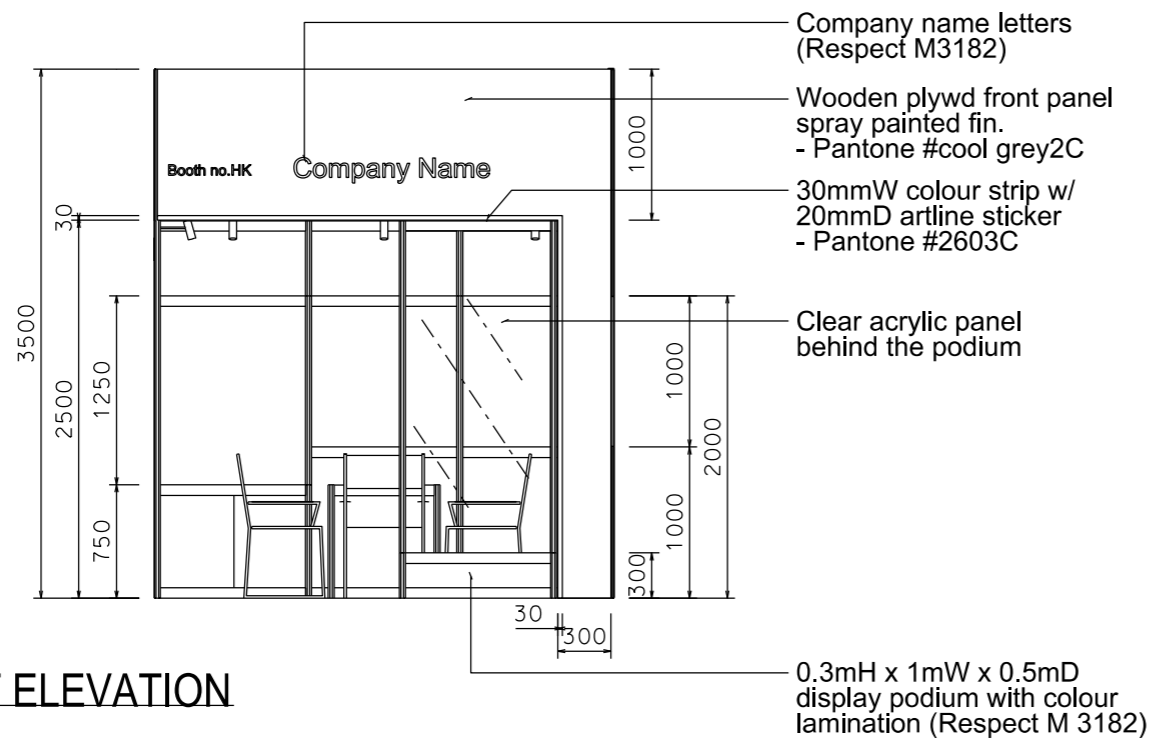

FRONT ELEVATION

BOOTH SPECIFICATION		QTY
	Front display podium with clear acrylic back panel (1mW x 0.3mH) in colour sticker lamination w/ 1 x 50W COB LIGHT (white light)	1
	1 layer hanging rack (1mL x 0.5mD x 2mH) w/ lockable cabinet underneath (1mL x 0.5mD x 0.75mH)	1
	2 layers hanging rack (1mL x 0.5mD x 1mH/2mH)	2
	2 layers hanging rack (1mW x 0.3mD x 1mH/2mH)	2
	Square meeting table (0.7m X0.7m x 0.75mH)	1
	Black leather chair	3
	Longarmed spotlight w/13 watt LED lamp (yellow)	7
	500w Square pin power socket	1

FILE PATH - \$FILES\$



NOTES UNLESS OTHERWISE SPECIFIED ALL DIMENSIONS ARE IN MM.

.....
.....
.....

.....
.....
.....

REVISION
07-01-2009 .
20-03-2009
02-04-2009
03-07-2009
05-01-2010
19-05-2015
27-03-2019

DATE: 27-03-2019
SCALE: 1 : 50 (A3)
DRAWN BY: ..
CHECKED BY:

TITLE
Premium Booth
FA-C-9
L Corner

PROJECT
PREMIUM BOOTH
3m x 3m
L- Corner
DATE: XXXXXXXX

SHEET

FA-C01b