



# Premium Booth 3mW x 3mD One side open

FA-C-9  
3mW x 3mD x 3.5mH

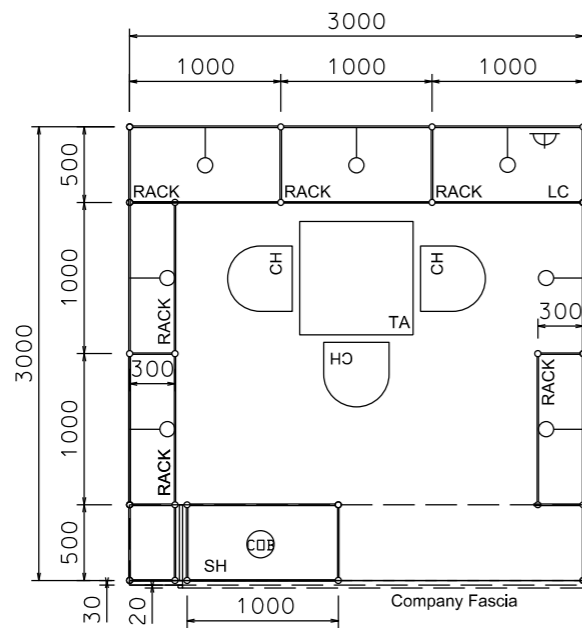


PLAN

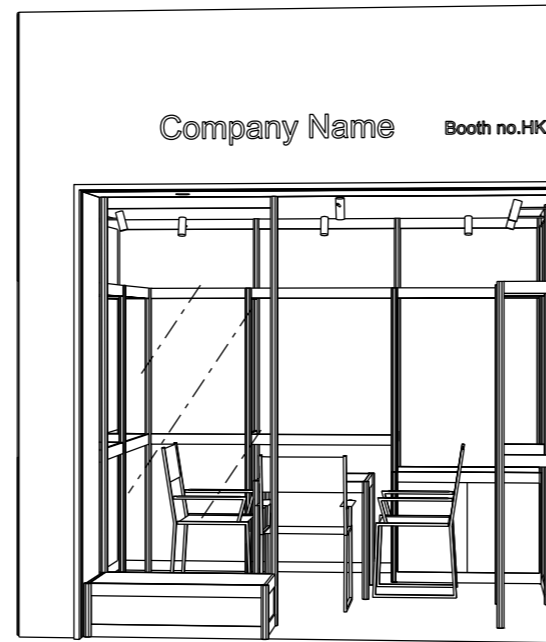

PERSPECTIVE N.T.S

COLOUR PERSPECTIVE N.T.S

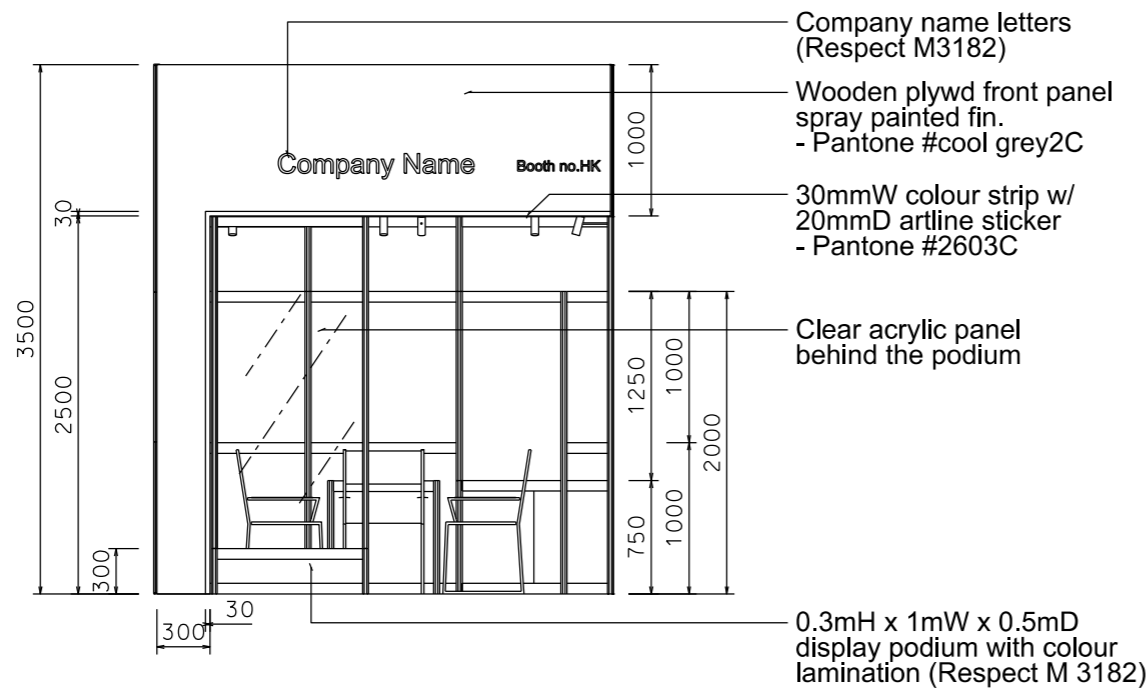

FRONT ELEVATION

BOOTH SPECIFICATION		QTY
	Front display podium with clear acrylic back panel (1mW x 0.3mH) in colour sticker lamination w/ 1 x 50W COB LIGHT (white light)	1
	1 layer hanging rack (1mL x 0.5mD x 2mH) w/ lockable cabinet underneath (1mL x 0.5mD x 0.75mH)	1
	2 layers hanging rack (1mL x 0.5mD x 1mH/2mH)	2
	2 layers hanging rack (1mW x 0.3mD x 1mH/2mH)	3
	Square meeting table (0.7m X 0.7m x 0.75mH)	1
	Black leather chair	3
	Longarmed spotlight w/13 watt LED lamp (yellow)	7
	500w Square pin power socket	1

FILE PATH - \$FILES\$



NOTES UNLESS OTHERWISE SPECIFIED ALL DIMENSIONS ARE IN MM.

CONFIRMED • 01/04/2009

REVISION  
07-01-2009  
20-03-2009  
02-04-2009  
03-07-2009  
03-12-2009  
04-12-2009  
19-05-2015  
27-03-2019

DATE: 27-03-2019  
SCALE: 1 : 50 (A3)  
DRAWN BY: ..  
CHECKED BY: .....

TITLE  
Premium Booth  
FA-C-9

PROJECT  
PREMIUM BOOTH  
3m x 3m  
DATE: XXXXXXXX

SHEET  
FA-C01