



Premium Booth 3mW x 3mD Right Corner Booth

FA-D-9-R_Cnr
3mW x 3mD x 3.5mH

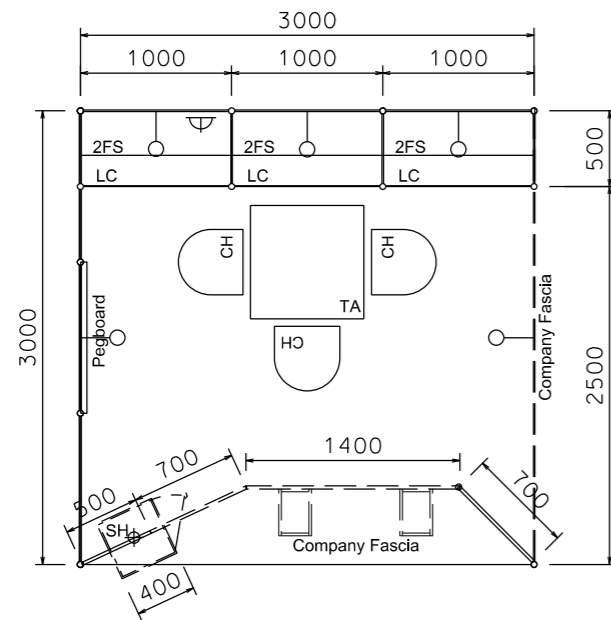


PLAN

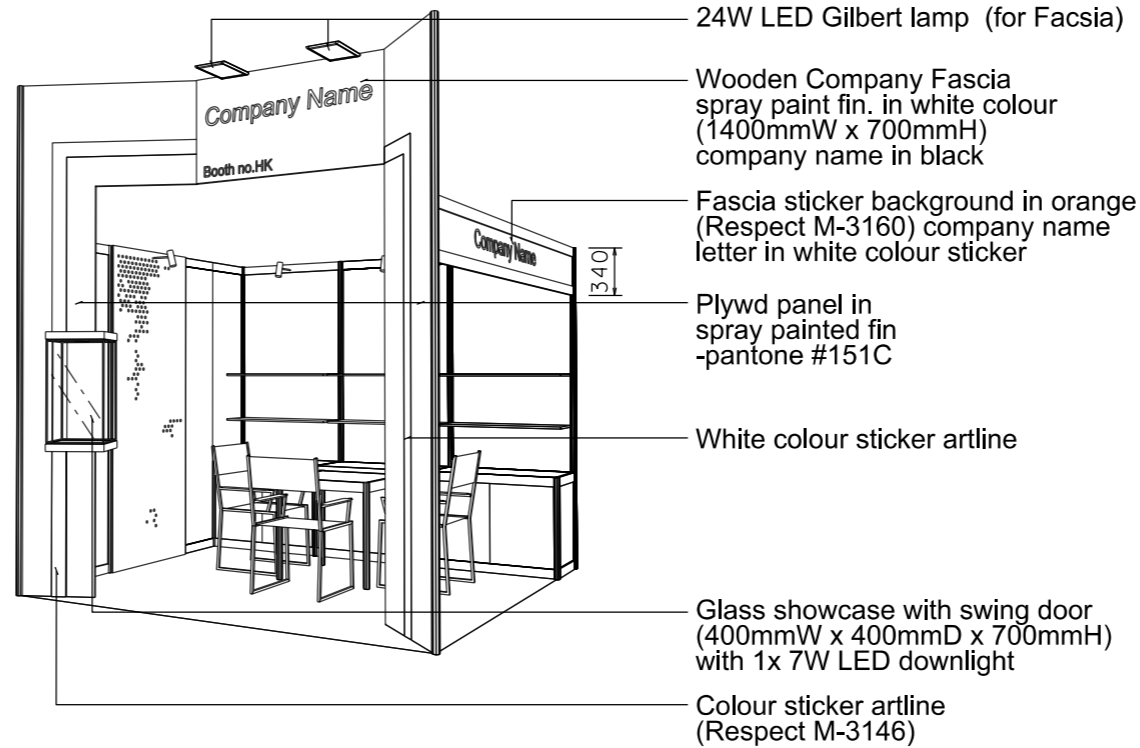


PERSPECTIVE N.T.S.



COLOUR PERSPECTIVE N.T.S.

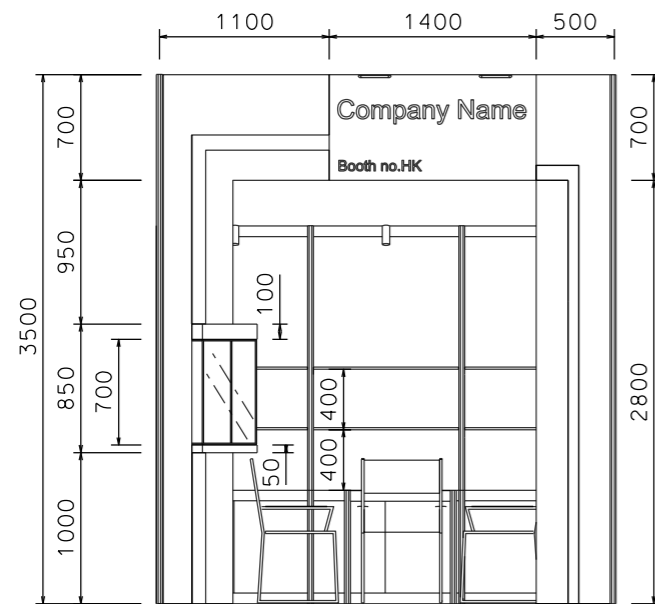

FRONT ELEVATION

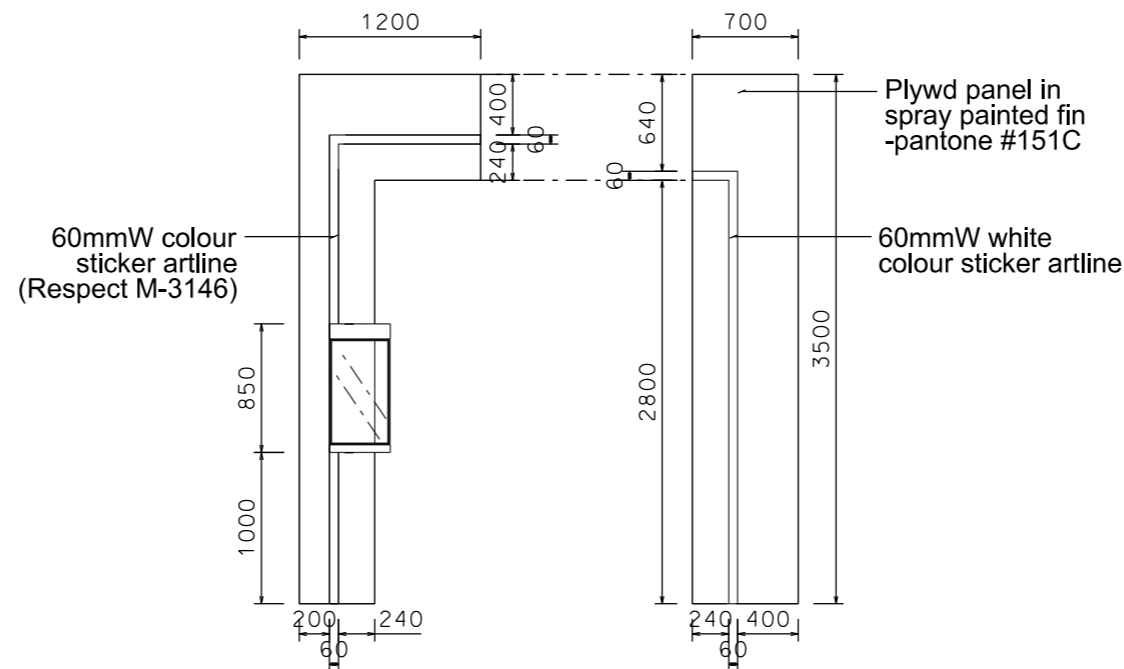

FASCIA ELEVATION

BOOTH SPECIFICATION		QTY
	Front glass showcase with glass swing door. w/. 1 x 7W LED downlight (0.4m W x 0.4mD x 0.7mH)	1
	Lockable cabinet (1mL x 0.5mD x 0.75mH)	3
	Wooden shelf (flat) (1mL x 0.3mD)	6
	Pegboard with 30 hooks (1mW x 2.5mH)	1
	Square meeting table (0.7m X0.7m x 0.75mH)	1
	Black leather chair	3
	Longarmed spotlight w/13 watt LED lamp (yellow)	5
	24W LED Gilbert lamp (for fascia)	2
	500w Square pin power socket	1

FILE PATH - \$FILES\$



NOTES UNLESS OTHERWISE SPECIFIED ALL DIMENSIONS ARE IN MM.

.....
.....
.....

.....
.....
.....

REVISION
27-03-2019 .

DATE: 27-03-2019

SCALE: 1 : 50 (A3)

DRAWN BY: ..

CHECKED BY:

TITLE

Premium Booth
FA-D-9
R-Corner

PROJECT

PREMIUM BOOTH
3m x 3m
Corner

DATE: XXXXXXXX

SHEET

FA-D-01b